


Do not scale from this drawing for construction or acquisition purposes. Responsibility is not accepted for errors made by others in scaling from this drawing. All construction information must be taken from figured dimensions only. All dimensions and levels must be checked on site and discrepancies between drawings and specification must be reported to GSSArchitecture. © Copyright GSSArchitecture. Ordnance Survey © Crown Copyright 2022. All rights reserved. Licence number GSS 100017356. Map Data Copyright 2022 Google. Registered Office: 35 Headlands, Kettering, Northants, NN15 7ES. Tel: 01536 513 165. Email: gss@gotch.co.uk

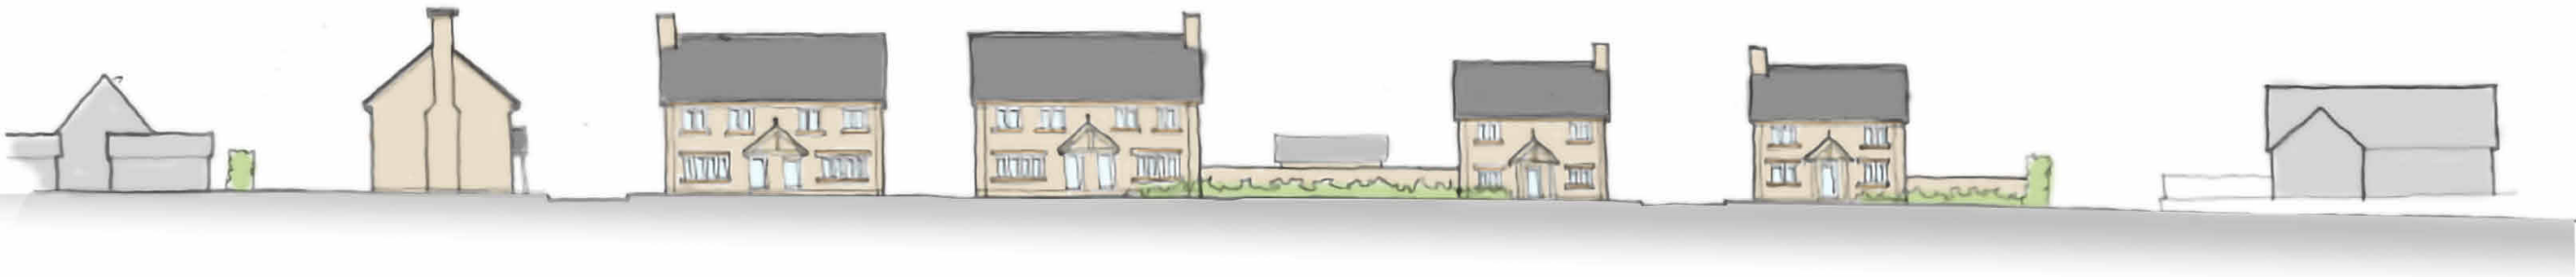

Indicative Street View From Cranford Road
Existing hedge and proposed boundary trees removed for clarity



Indicative Street View From Cranford Road
Showing existing boundary hedge and new boundary trees

Rev	Date	Description
<div><div><div></div><div>GSSarchitecture</div><div>KETTERING HARROGATE GLOUCESTER MILTON KEYNES NEWCASTLE</div></div><div><div>Project Title:</div><div>Gt Addington</div></div><div><div>Client:</div><div>Headland Developments Ltd</div></div><div><div>Drawing Title:</div><div>Indicative Street View - Cranford Road</div></div><div><div>File Number:</div><div>H111e</div></div><div><div>Drawn By:</div><div>TL</div></div><div><div>Scale @A3:</div><div>NTS</div></div><div><div>Status:</div><div></div></div><div><div>Checked By:</div><div>TL</div></div><div><div>Date:</div><div>18/01/24</div></div><div><div>Drwg No:</div><div>(SK)06</div></div><div><div>Rev:</div><div></div></div></div>		